


**GRID NOTES:**

- CEILING BEAMS ARE +15'-0" FROM DECK
- PIPE GRID IS +14'-0" FROM DECK
- WATER MAIN IS EVEN WITH GRID (CANNOT YOKE DS OF #8 PIPE)
- GREY PIPES ARE EXTENSIONS FOR MASKING LEGS AND ARE MOVABLE

• LAST PIPE REVISION: 07/01/04

*PLEASE CHECK PIPE POSITIONS BEFORE LOADING INTO THE THEATER!!*

all columns = 1'-8.5" square  
column bases vary ~ 1'-10" to 2'0"

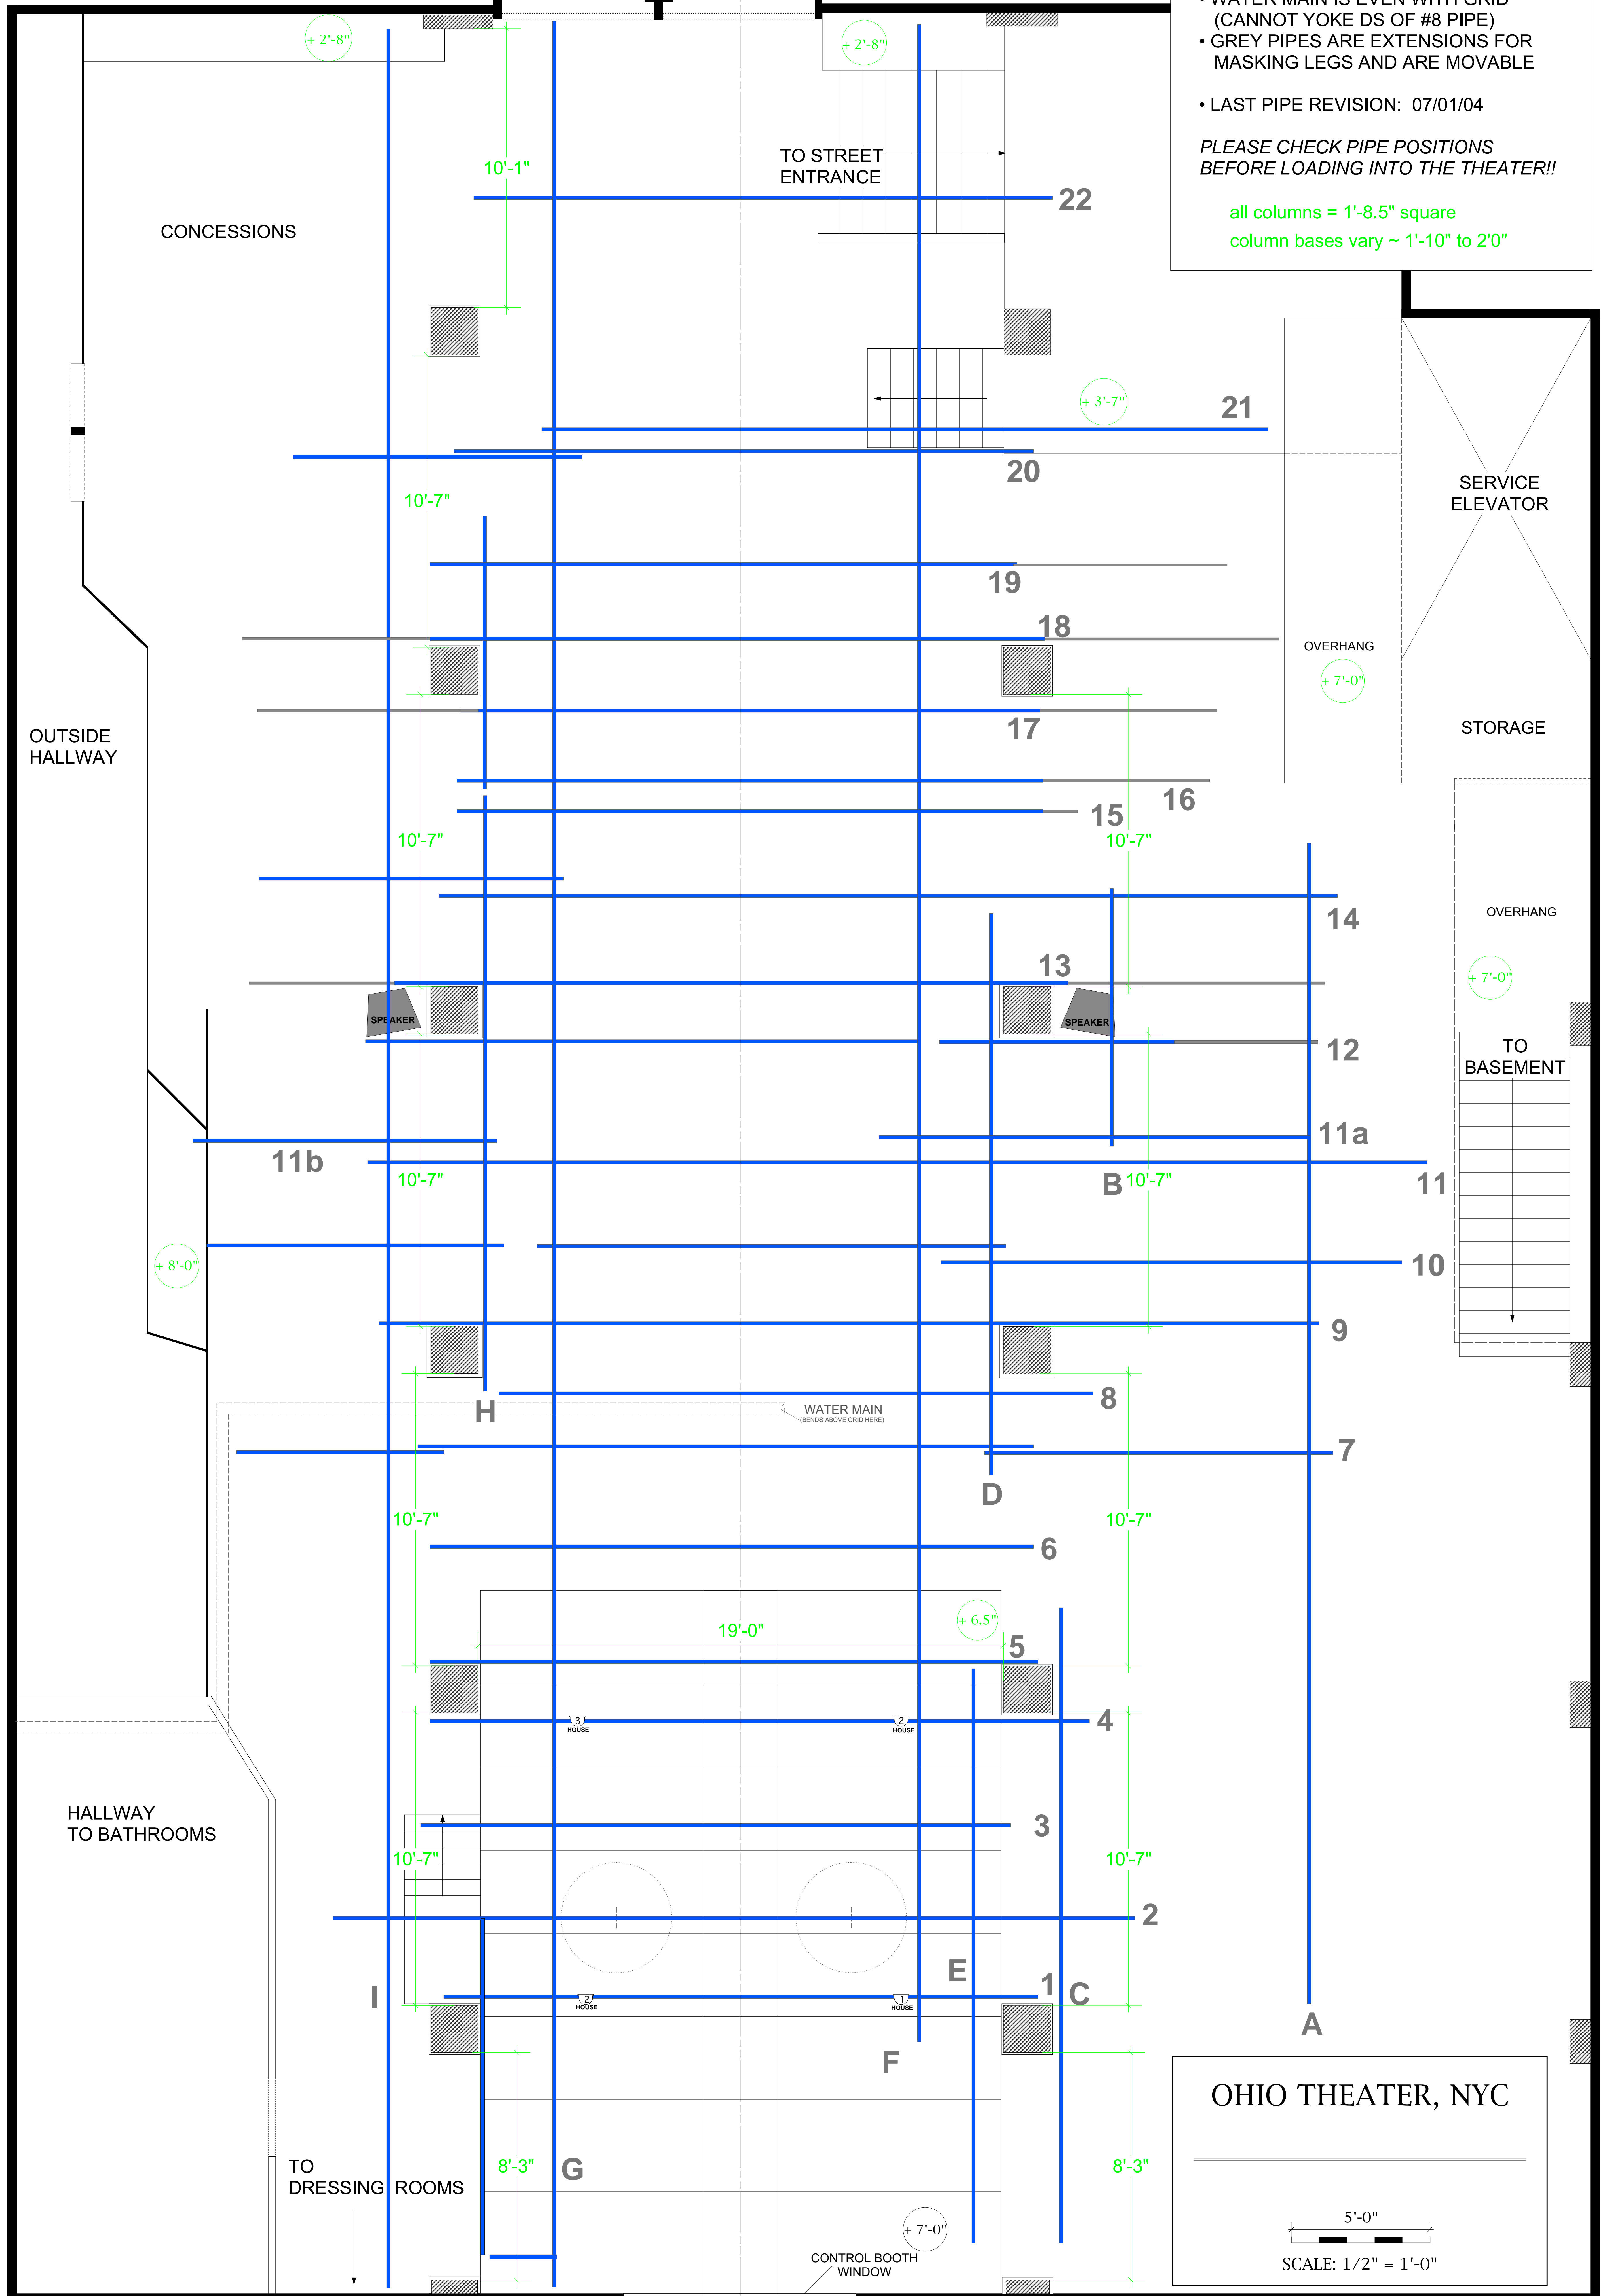

**OHIO THEATER, NYC**

5'-0"

SCALE: 1/2" = 1'-0"